
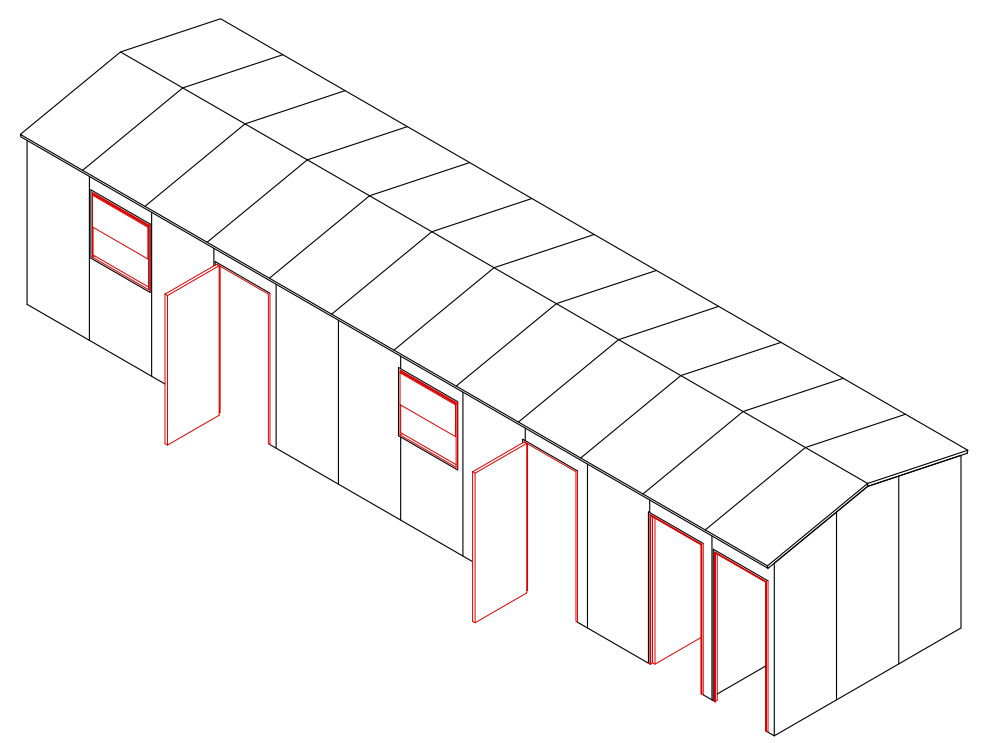
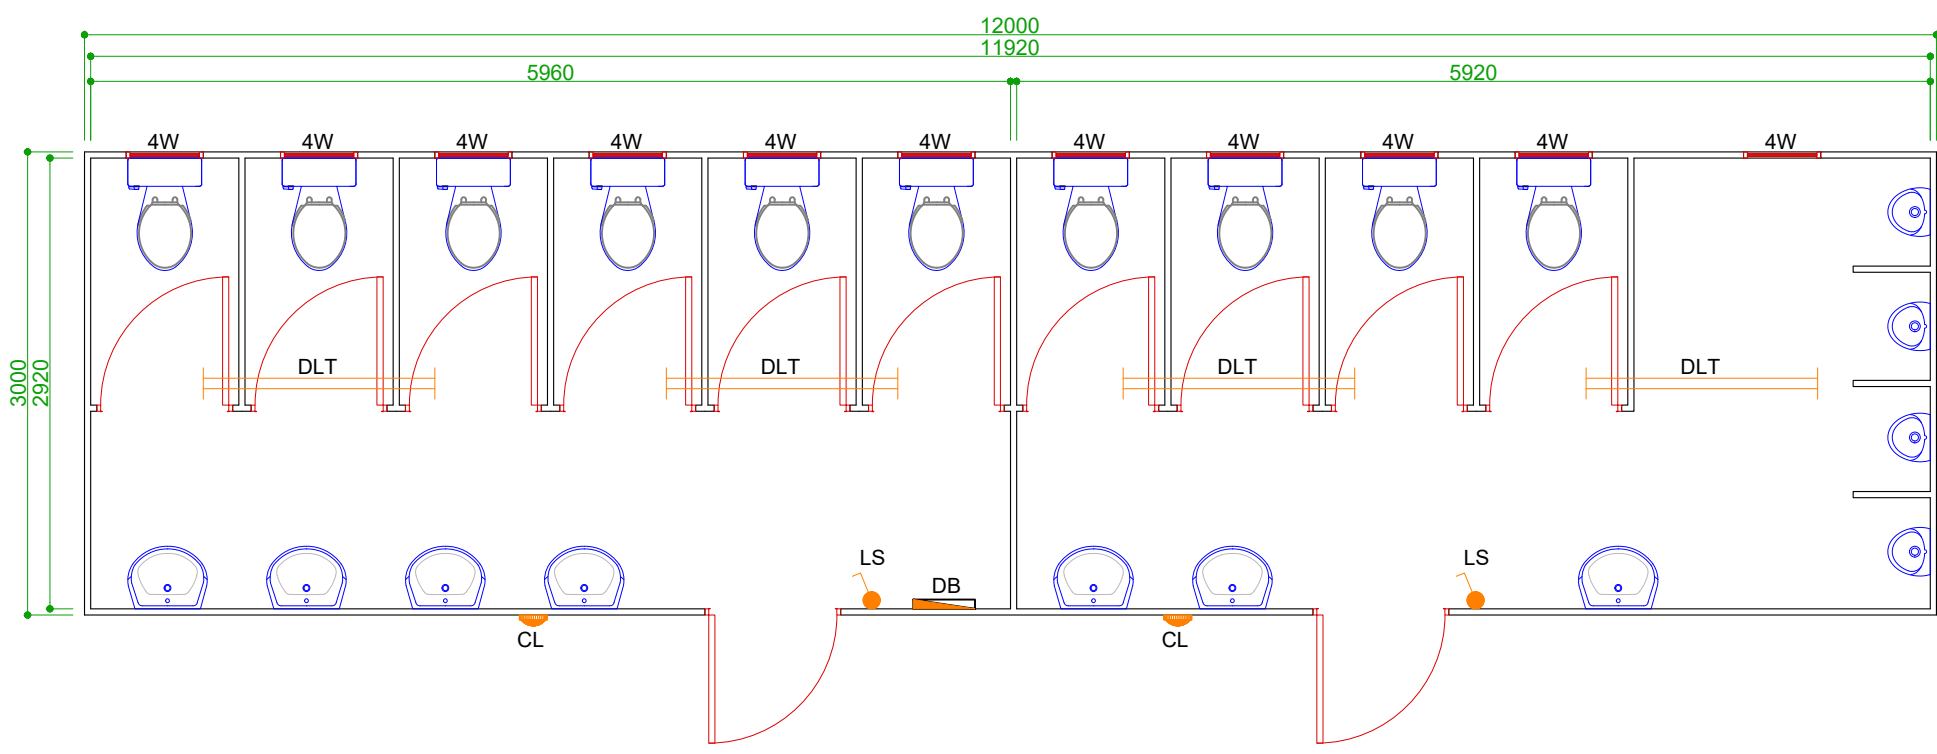
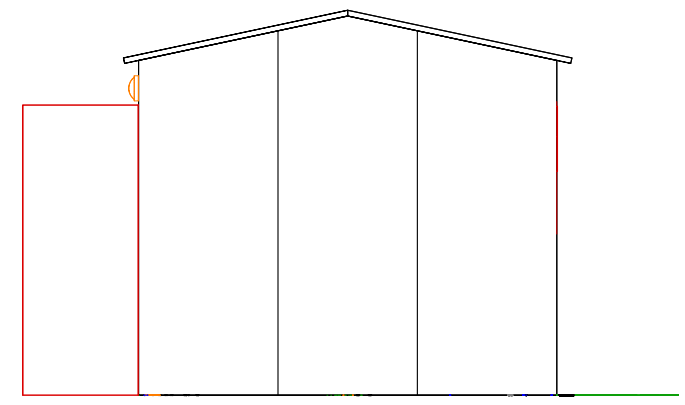


Veranda is Optional

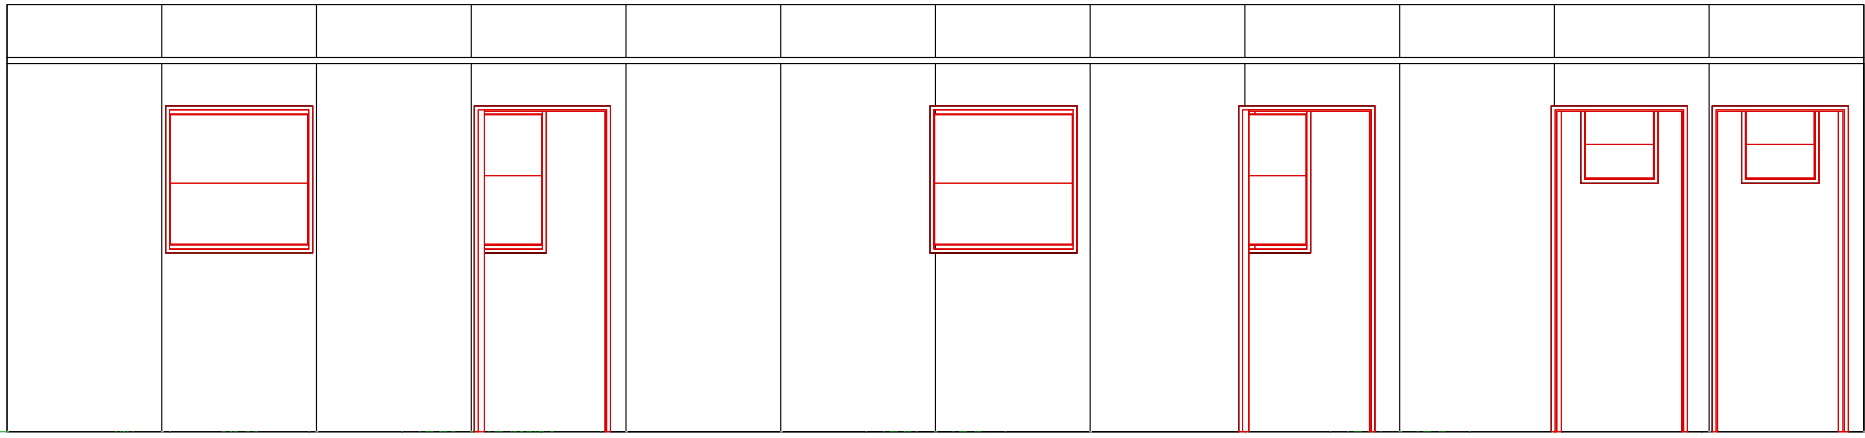

Boardroom Table 3600 x 860 For illustration purposes

FLY
G A M P

Mozambique: +258 84 714 2013
+258 84 292 5331
South Africa: +27 79 015 1000
+27 72 409 7295
Website: www.flycamp.co.mz

12m x 3m Male & Female Toilets	
F77	Revision 00
	Sheet 1 / 1