


Doors & Windows	Lights & Plugs	Plumbing	Extras	Supports
450 x 450 Obsc Top Hung	4 Ft Double LED Tube	12 Hot Water Tap	6 9000BTU Aircon	Screw Leg Support
1200h x 900 Clr Top Hung	7 Gallery Bowl Fitting	Cold Water Tap	6 18000BTU Aircon	Concrete Pad Large
1000 x 800 Clr Top Hung	Single Lever Light Switch	1 50mm Outlet Pipe	6 Shower Curtain	175 Lip Channel Beam
Double Door - External	1 Distribution Box	1 Double S/S Wash Trough	1 Worktop (Metres)	Steel Steps - 2 Tier
Single Door - Internal	Single Plug	20 100L Geyser		Veranda Support Pole
Shower Door - Pivotting				

Panel Thicknesses		Designed by
Roof Panel	40	
Outer Panel	100	Date
Inner Panel	0	20-Feb-19

**FLY**  
G A M P

Mozambique: +258 84 714 2013  
South Africa: +27 79 015 1000

18m X 7m Laundry		
FC-034	Revision 00	Sheet 1 / 2

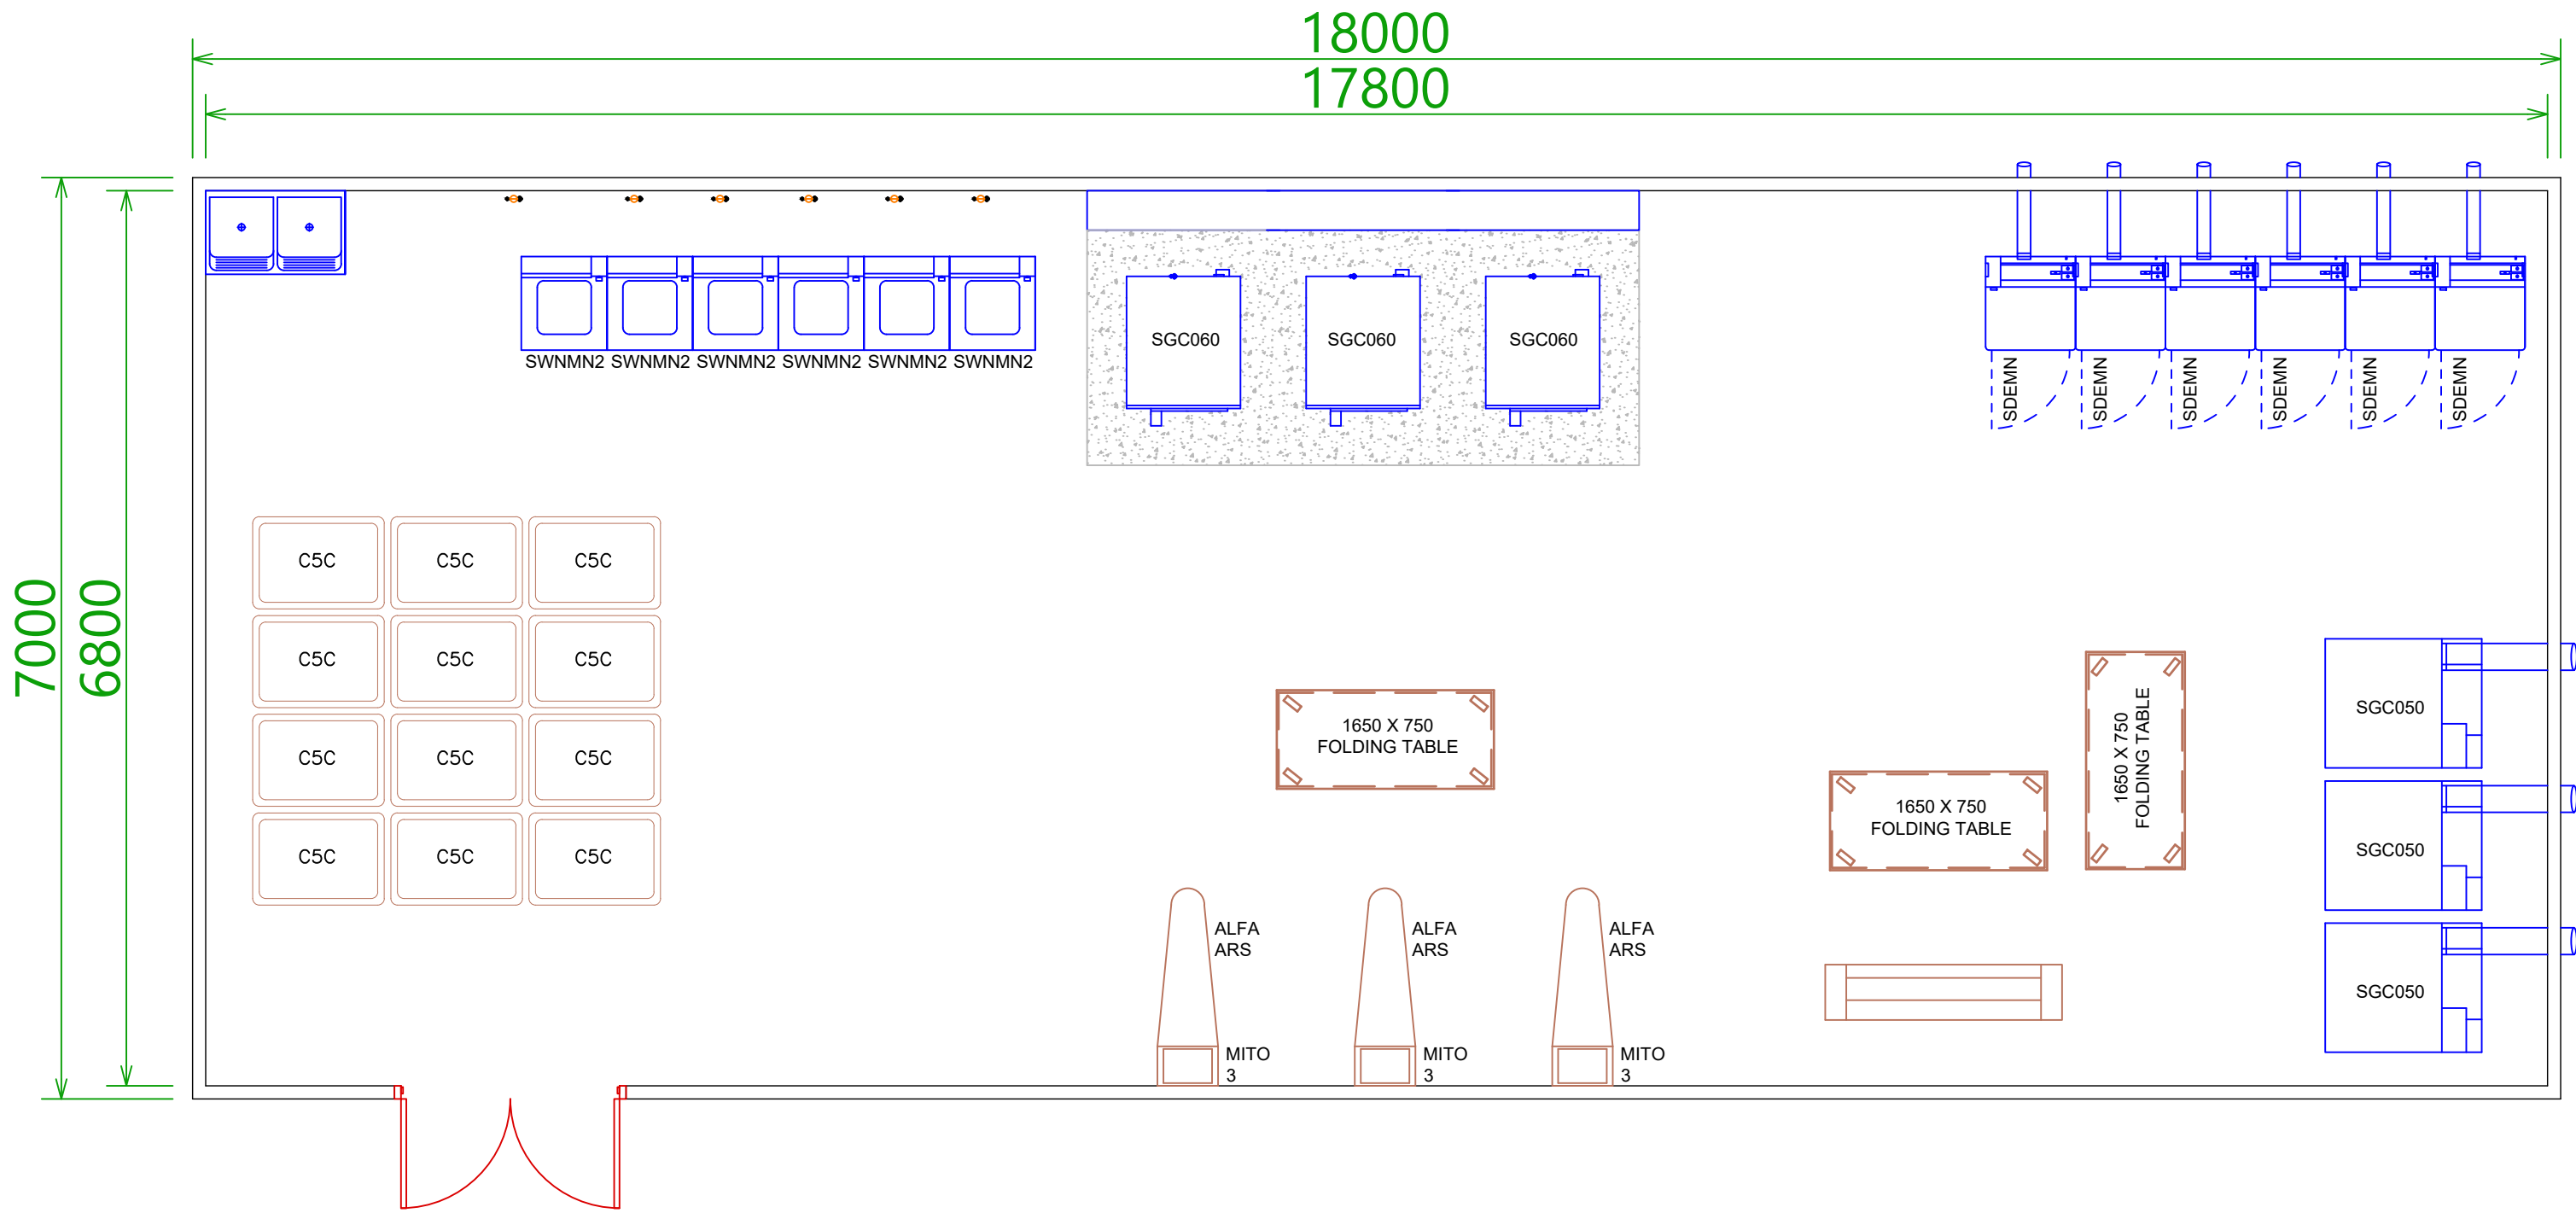

Doors & Windows	Lights & Plugs	Plumbing	Extras	Supports
450 x 450 Obsc Top Hung	4 Ft Double LED Tube	Hot Water Tap	9000BTU Aircon	Screw Leg Support
1200h x 900 Clr Top Hung	Gallery Bowl Fitting	Cold Water Tap	18000BTU Aircon	Concrete Pad Large
1000 x 800 Clr Top Hung	Single Lever Light Switch	50mm Outlet Pipe	Shower Curtain	175 Lip Channel Beam
Double Door - External	Distribution Box	Double S/S Wash Trough	Worktop (Metres)	Steel Steps - 2 Tier
Single Door - Internal	Single Plug	100L Geyser		Veranda Support Pole
Shower Door - Pivotting				

Panel Thicknesses		Designed by
Roof Panel	40	
Outer Panel	100	Date
Inner Panel	0	20-Feb-19

**FLY**  
G A M P

Mozambique: +258 84 714 2013  
South Africa: +27 79 015 1000

**18m X 7m Laundry - Equipment**

FC-034

Revision 00

Sheet 2 / 2