

DWG Num	Revision	Sheets
F315	00	1 / 1

Title

## 12m Container 2 Bedroom En-Suite

### Build Specs

External Thickness	40mm
Internal Thickness	40mm
Roof Style	
Roof Thickness	40mm

### Converted Container

### Doors & Windows

12W	1200 x 900 Window	4
6OW	Small Obscure Window	2
DE	Single Door - External	2
DI	Single Door - Internal	2

### Electrical

DB	Distribution Box	1
DLT	4ft Double LED Tube	4
GB	Gallery Bowl Light	2
P2	Double Plug	6
LS	Single Light Switch	4




### Plumbing

WC	Toilet	2
WHB	Wash Handbasin	2
SHW	1200 x 900 Shower	2
G150	150L Geyser	1

### Other

AC	12000BTU Split Aircon	2
ACP	Aircon Plug	2

### Remarks

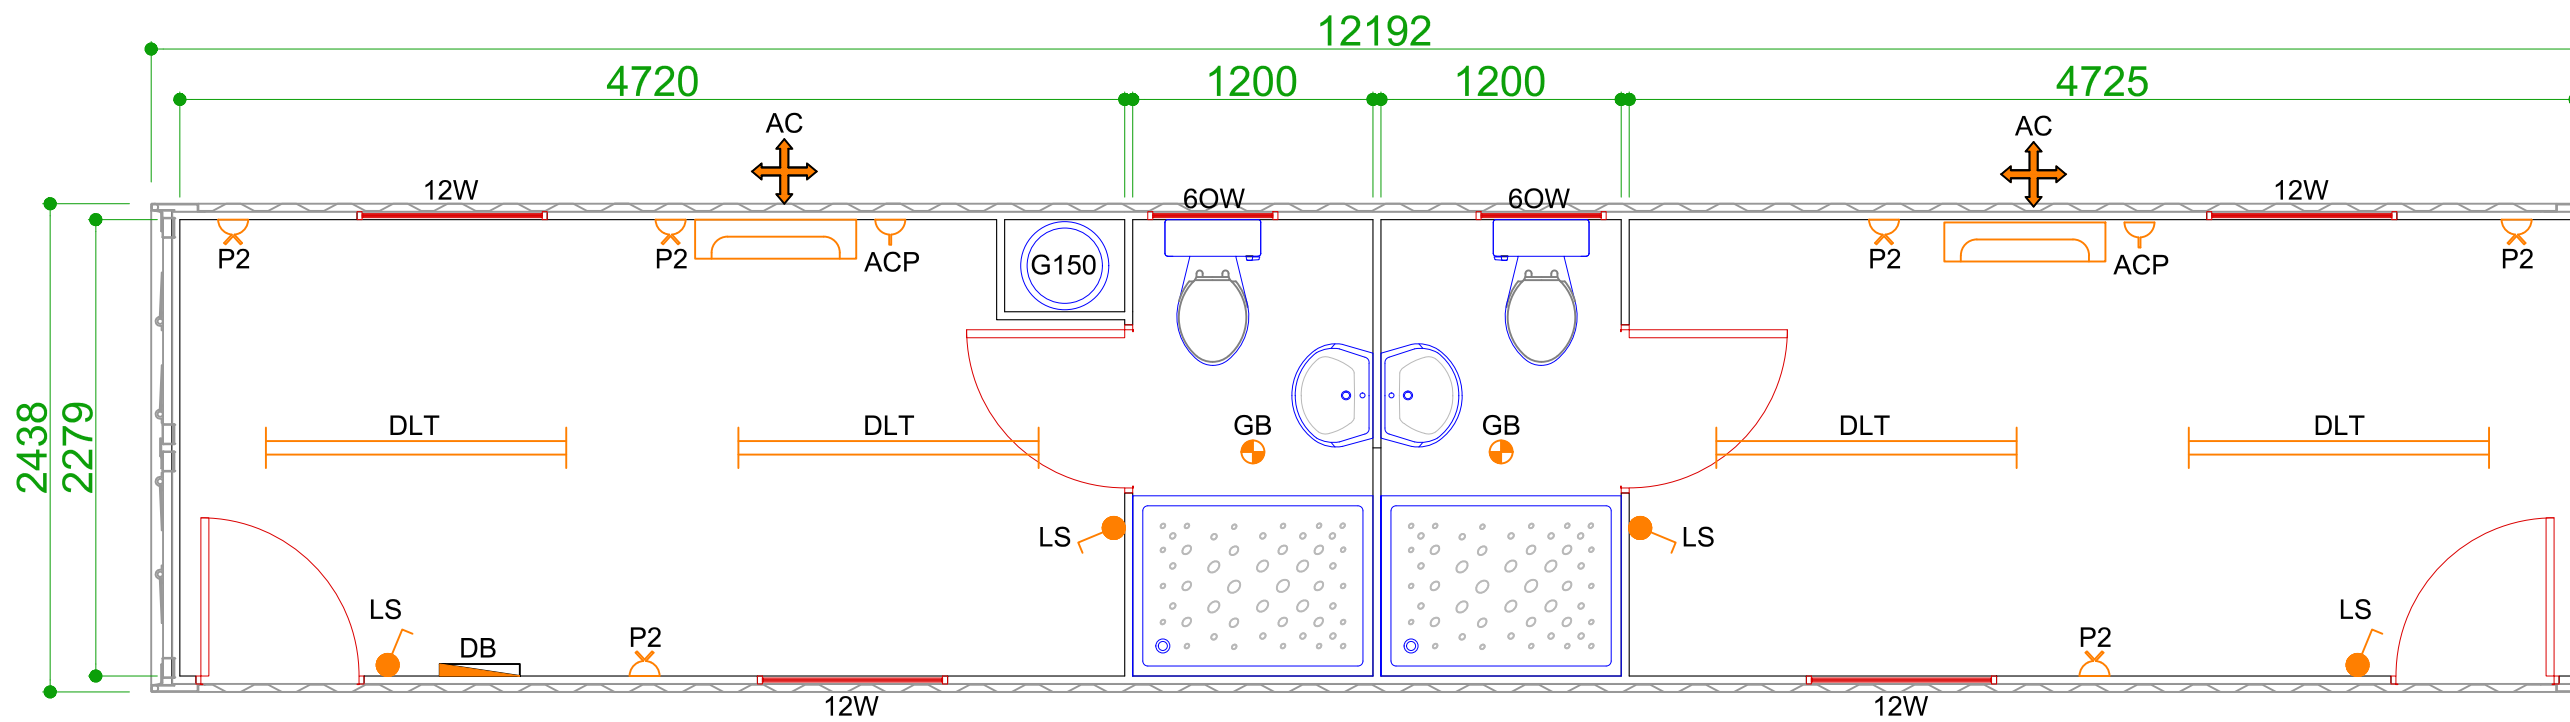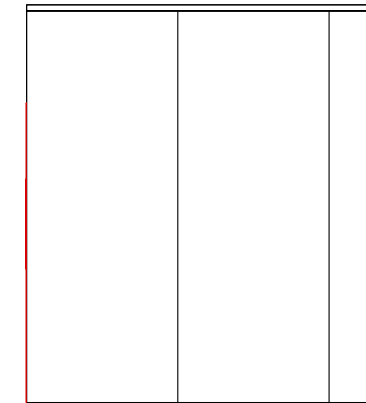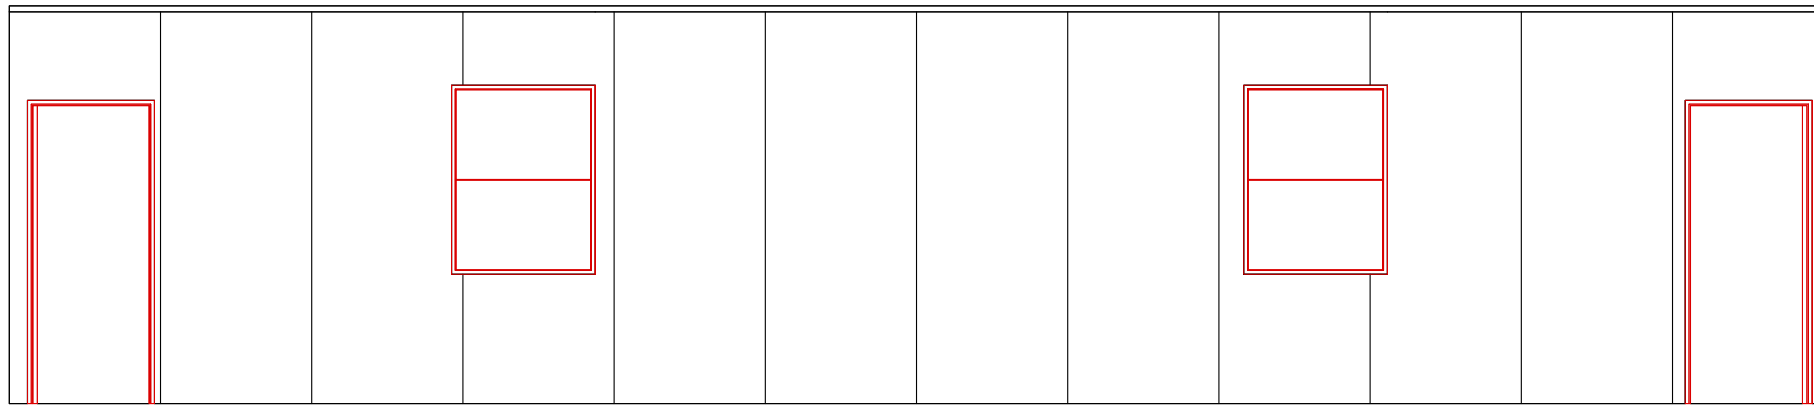

Remarks