

Mozambique:
 +258 84 714 2013
 +258 84 292 5331
 www.flycamp.co.mz

DWG Num	Revision	Sheets
F316	00	1 / 1

Title

12m Container Diner

Build Specs

External Thickness	40mm
Internal Thickness	40mm
Roof Style	
Roof Thickness	40mm

Converted Container

Doors & Windows

12W	1200 x 900 Window	4
DE	Single Door - External	2




Electrical

DB	Distribution Box	1
DLT	4ft Double LED Tube	5
P2	Double Plug	6
LS	Single Light Switch	2

Other

AC	12000BTU Split Aircon	2
ACP	Aircon Plug	2

Remarks

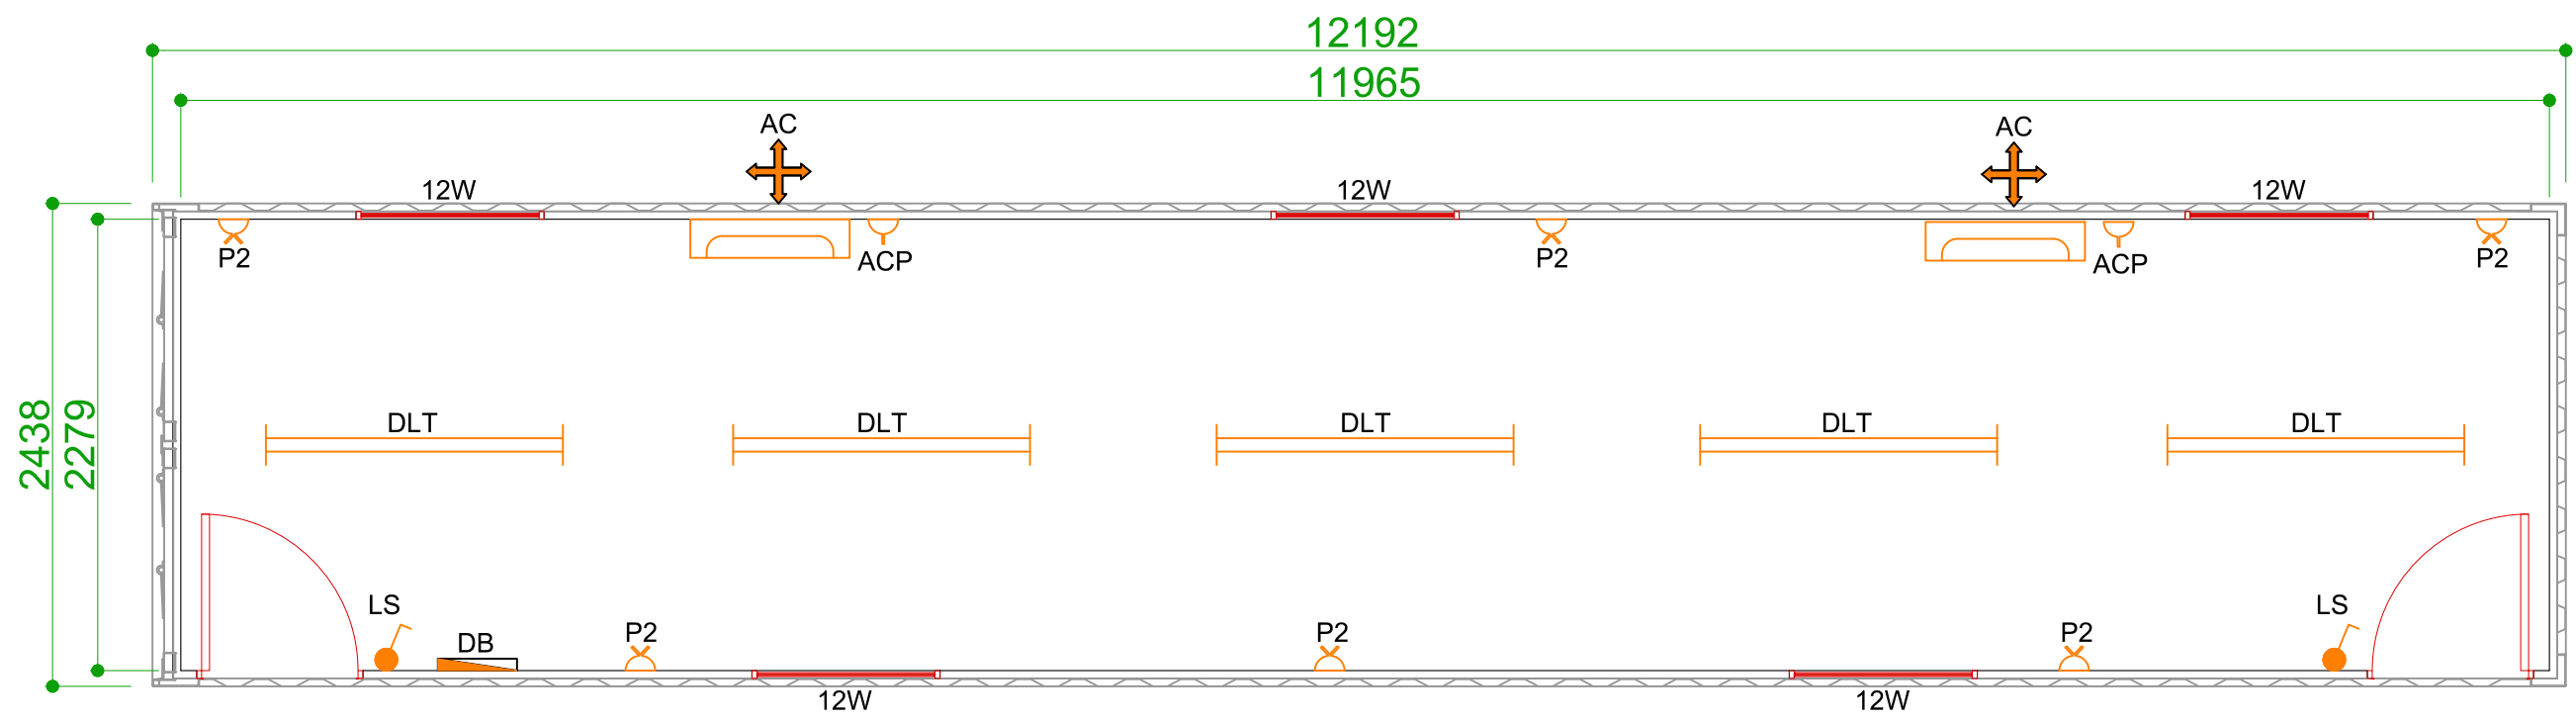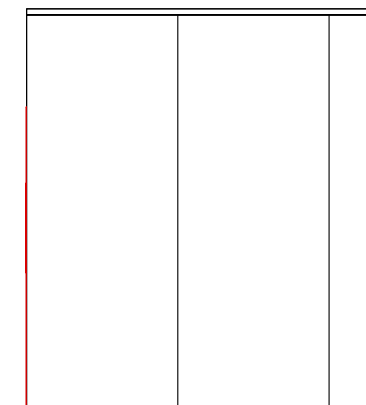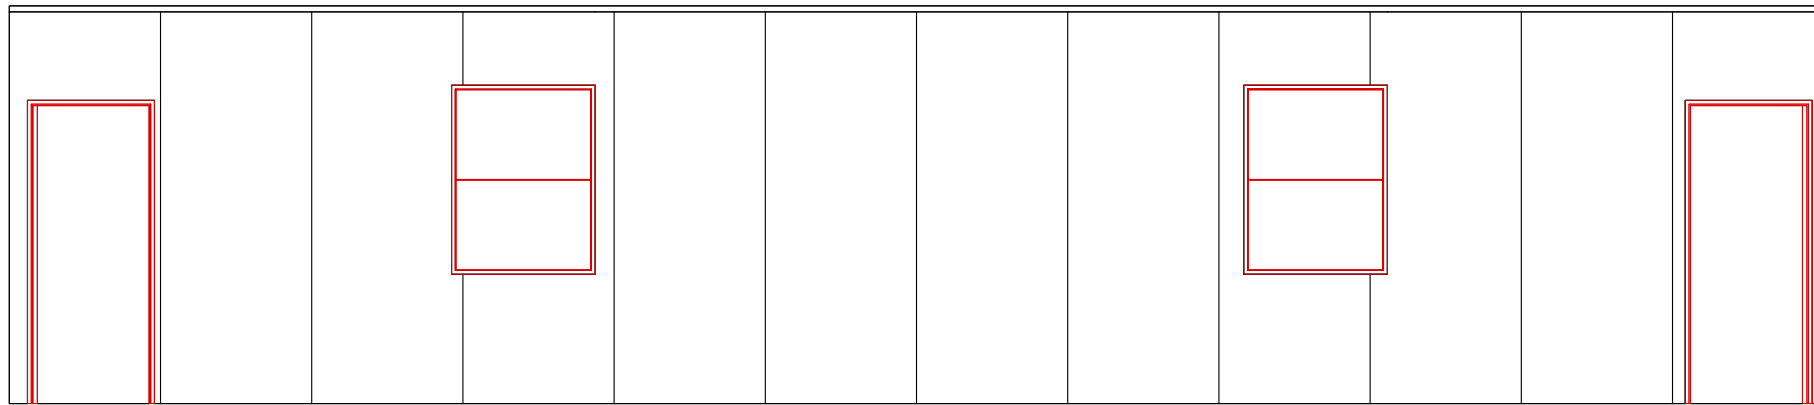

Remarks