

Doors & Windows	Lights & Plugs	Plumbing	Extras	Supports		
900 x 900 Top Hung	6	4 Ft Double LED Tube	60	Hot Water Tap	9000BTU Aircon	Screw Leg Support
1200h x 900 Top Hung	15	Gallery Bowl Fitting		Cold Water Tap	18000BTU Aircon	Concrete Pad Large
Double Door - External	5	Single Lever Light Switch	2	50mm Outlet Pipe	Shower Curtain	175 Lip Channel Beam
Double Door - Internal	1	Distribution Box	1	Double S/S Wash Trough	Worktop (Metres)	Steel Steps - 2 Tier
Single Door - Internal		Single Plug	15	100L Geyser		Veranda Support Pole
Shower Door - Pivotting						

Panel Thicknesses		Designed by
Roof Panel	40	
Outer Panel	100	Date
Inner Panel	100	27-Feb-19

FLY
G A M P


Mozambique: +258 84 714 2013
South Africa: +27 79 015 1000

48m x 12m Kitchen & Diner

FC-042

Revision 00

Sheet 1 / 2

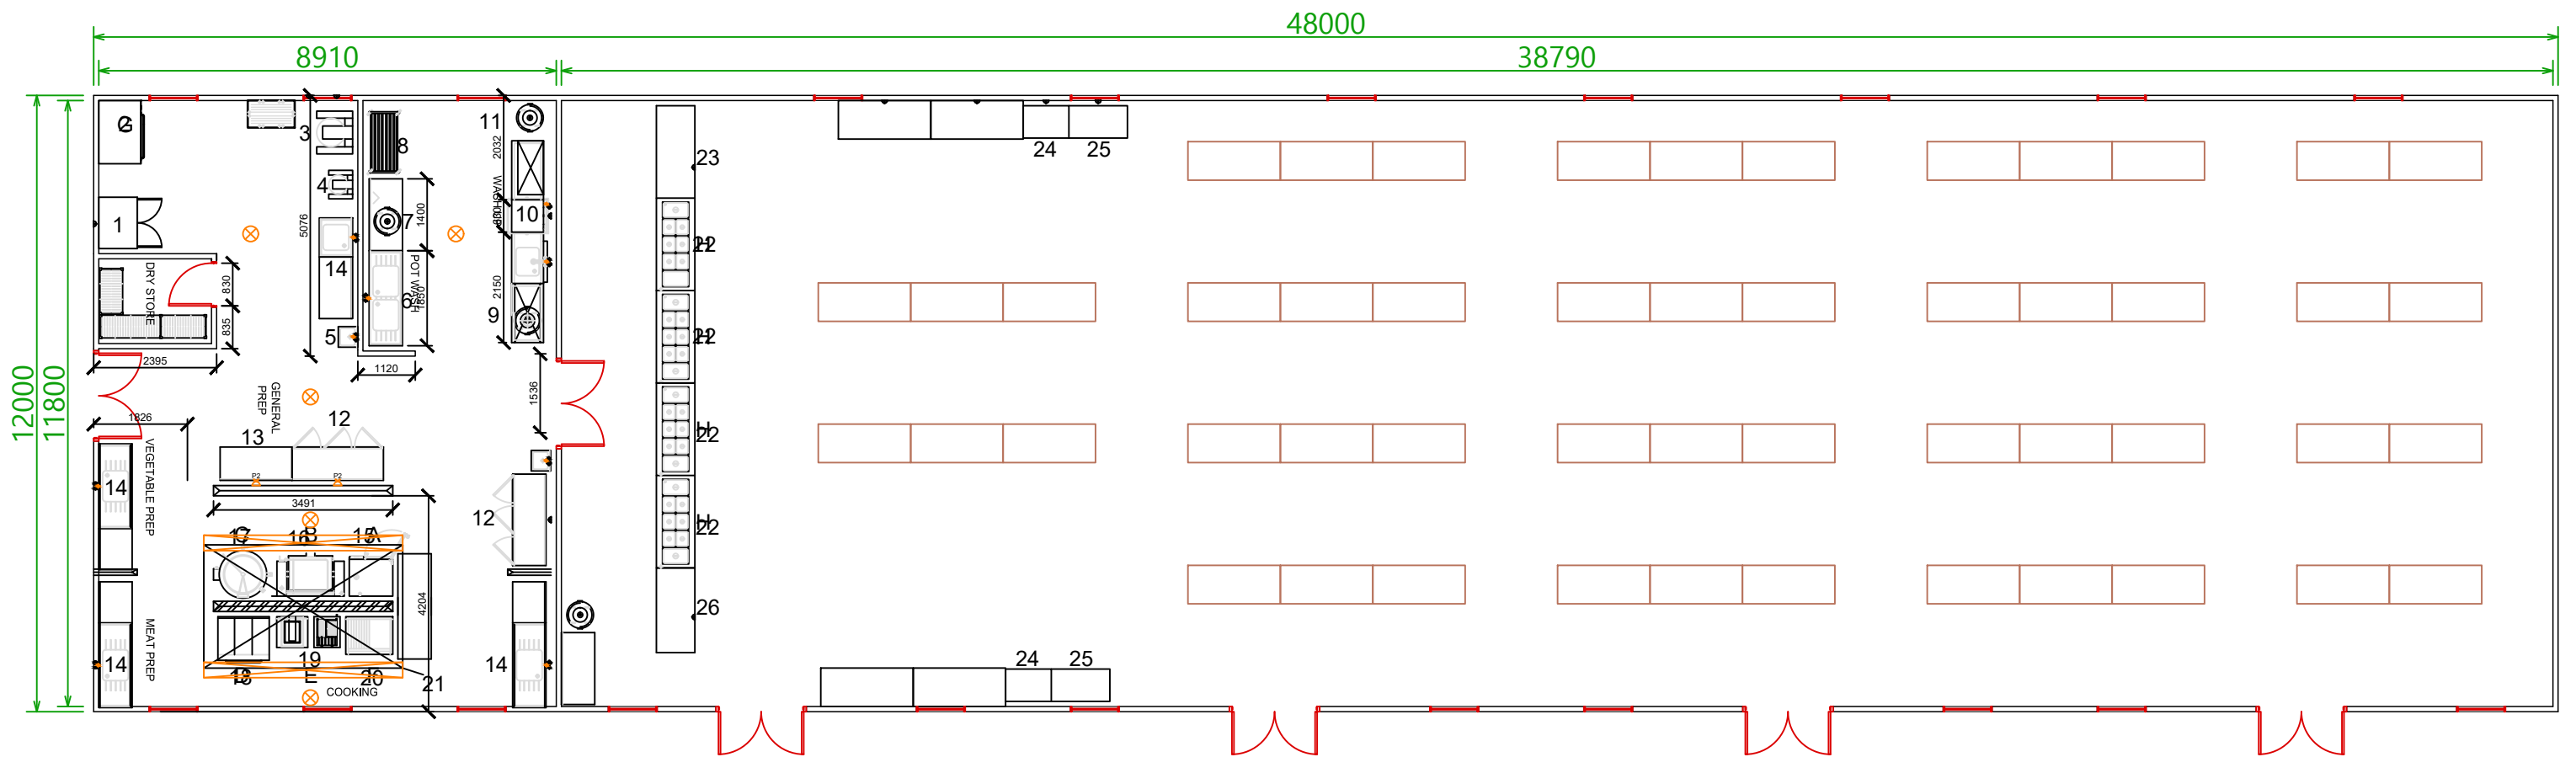

Doors & Windows	Lights & Plugs	Plumbing	Extras	Supports
450 x 450 Obsc Top Hung	4 Ft Double LED Tube	Hot Water Tap	9000BTU Aircon	Screw Leg Support
1200h x 900 Clr Top Hung	Gallery Bowl Fitting	Cold Water Tap	18000BTU Aircon	Concrete Pad Large
1000 x 800 Clr Top Hung	Single Lever Light Switch	50mm Outlet Pipe	Shower Curtain	175 Lip Channel Beam
Double Door - External	Distribution Box	Double S/S Wash Trough	Worktop (Metres)	Steel Steps - 2 Tier
Single Door - Internal	Single Plug	100L Geyser		Veranda Support Pole
Shower Door - Pivotting				

Panel Thicknesses		Designed by
Roof Panel	40	
Outer Panel	100	Date
Inner Panel	100	27-Feb-19

FLY
G A M P

Mozambique: +258 84 714 2013
South Africa: +27 79 015 1000

48m x 12m Kitchen & Diner - Equipment		
FC-042	Revision 00	Sheet 2 / 2